


PLAN DES EVACUATIONS

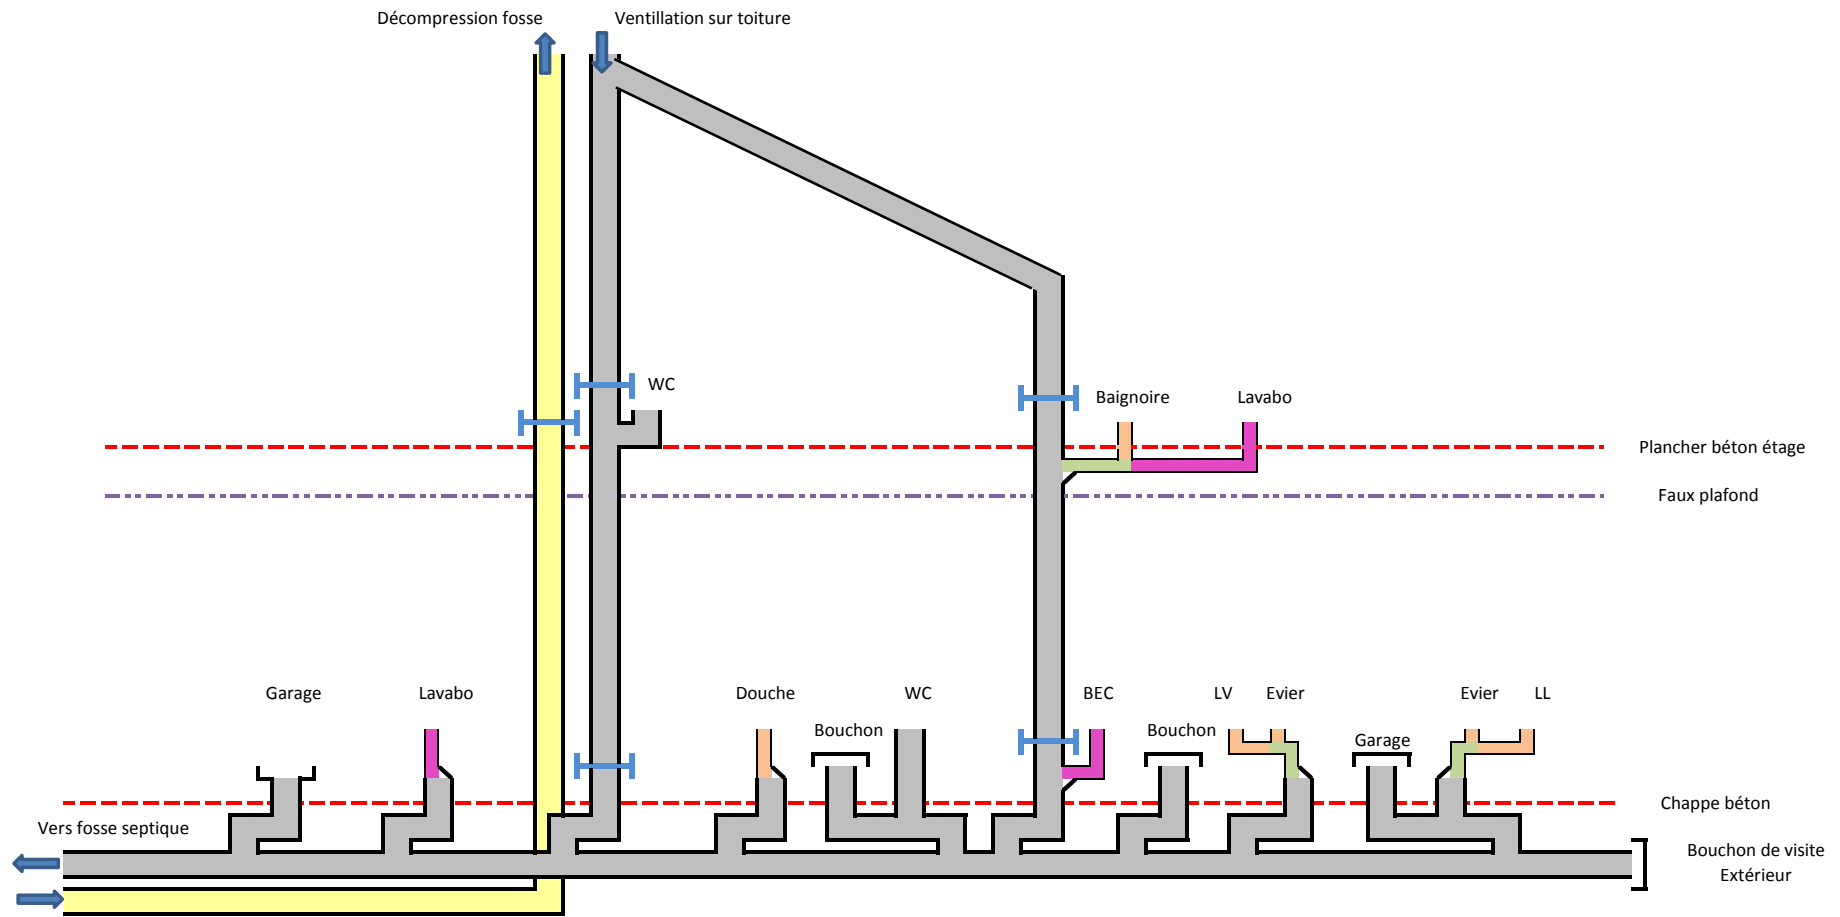

- Tuyau D100
- Tuyau D50
- Tuyau D40
- Tuyau D 32
- Manchon de dilatation