


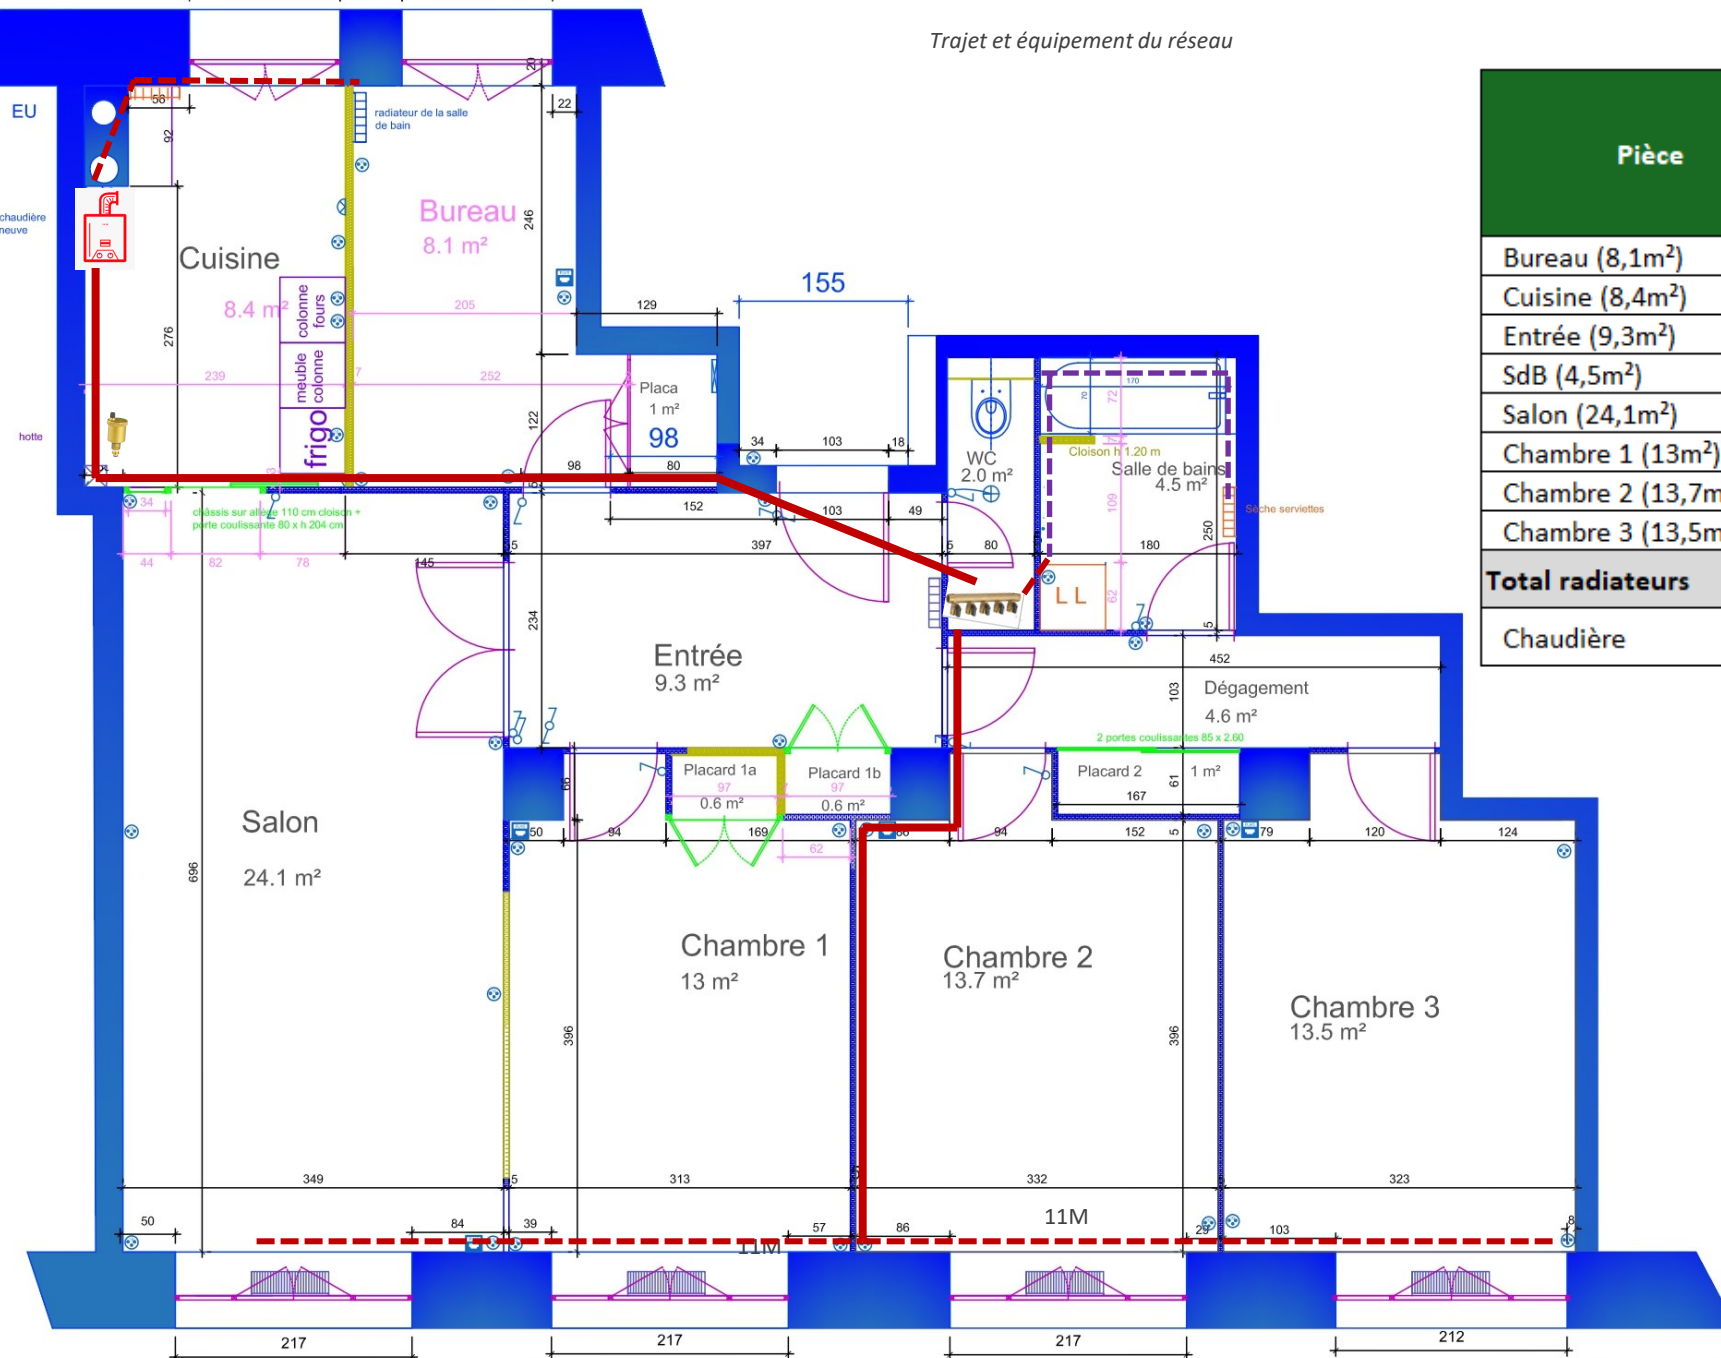

Pièce	Puissance W	Distance Chaudière
Bureau (8,1m²)	1 837	7,5M
Cuisine (8,4m²)	(EVOL 800W - 900W)	2,5M
Entrée (9,3m²)	426 (EVOL 900W - 1000W)	14M
SdB (4,5m²)	810	19M
Salon (24,1m²)	1 344 (EVOL 2000W - 2500W)	25,5M
Chambre 1 (13m²)	1 344	21M
Chambre 2 (13,7m²)	1344	22M
Chambre 3 (13,5m²)	1260	26M
Total radiateurs	10202 (EVOL 11 458W)	
Chaudière	24 000	

- DN26
- DN20
- DN16
- DN16 Cuivre

0 100 200
ECHÉLLE 1/50

