


ETAGE 1

RDC

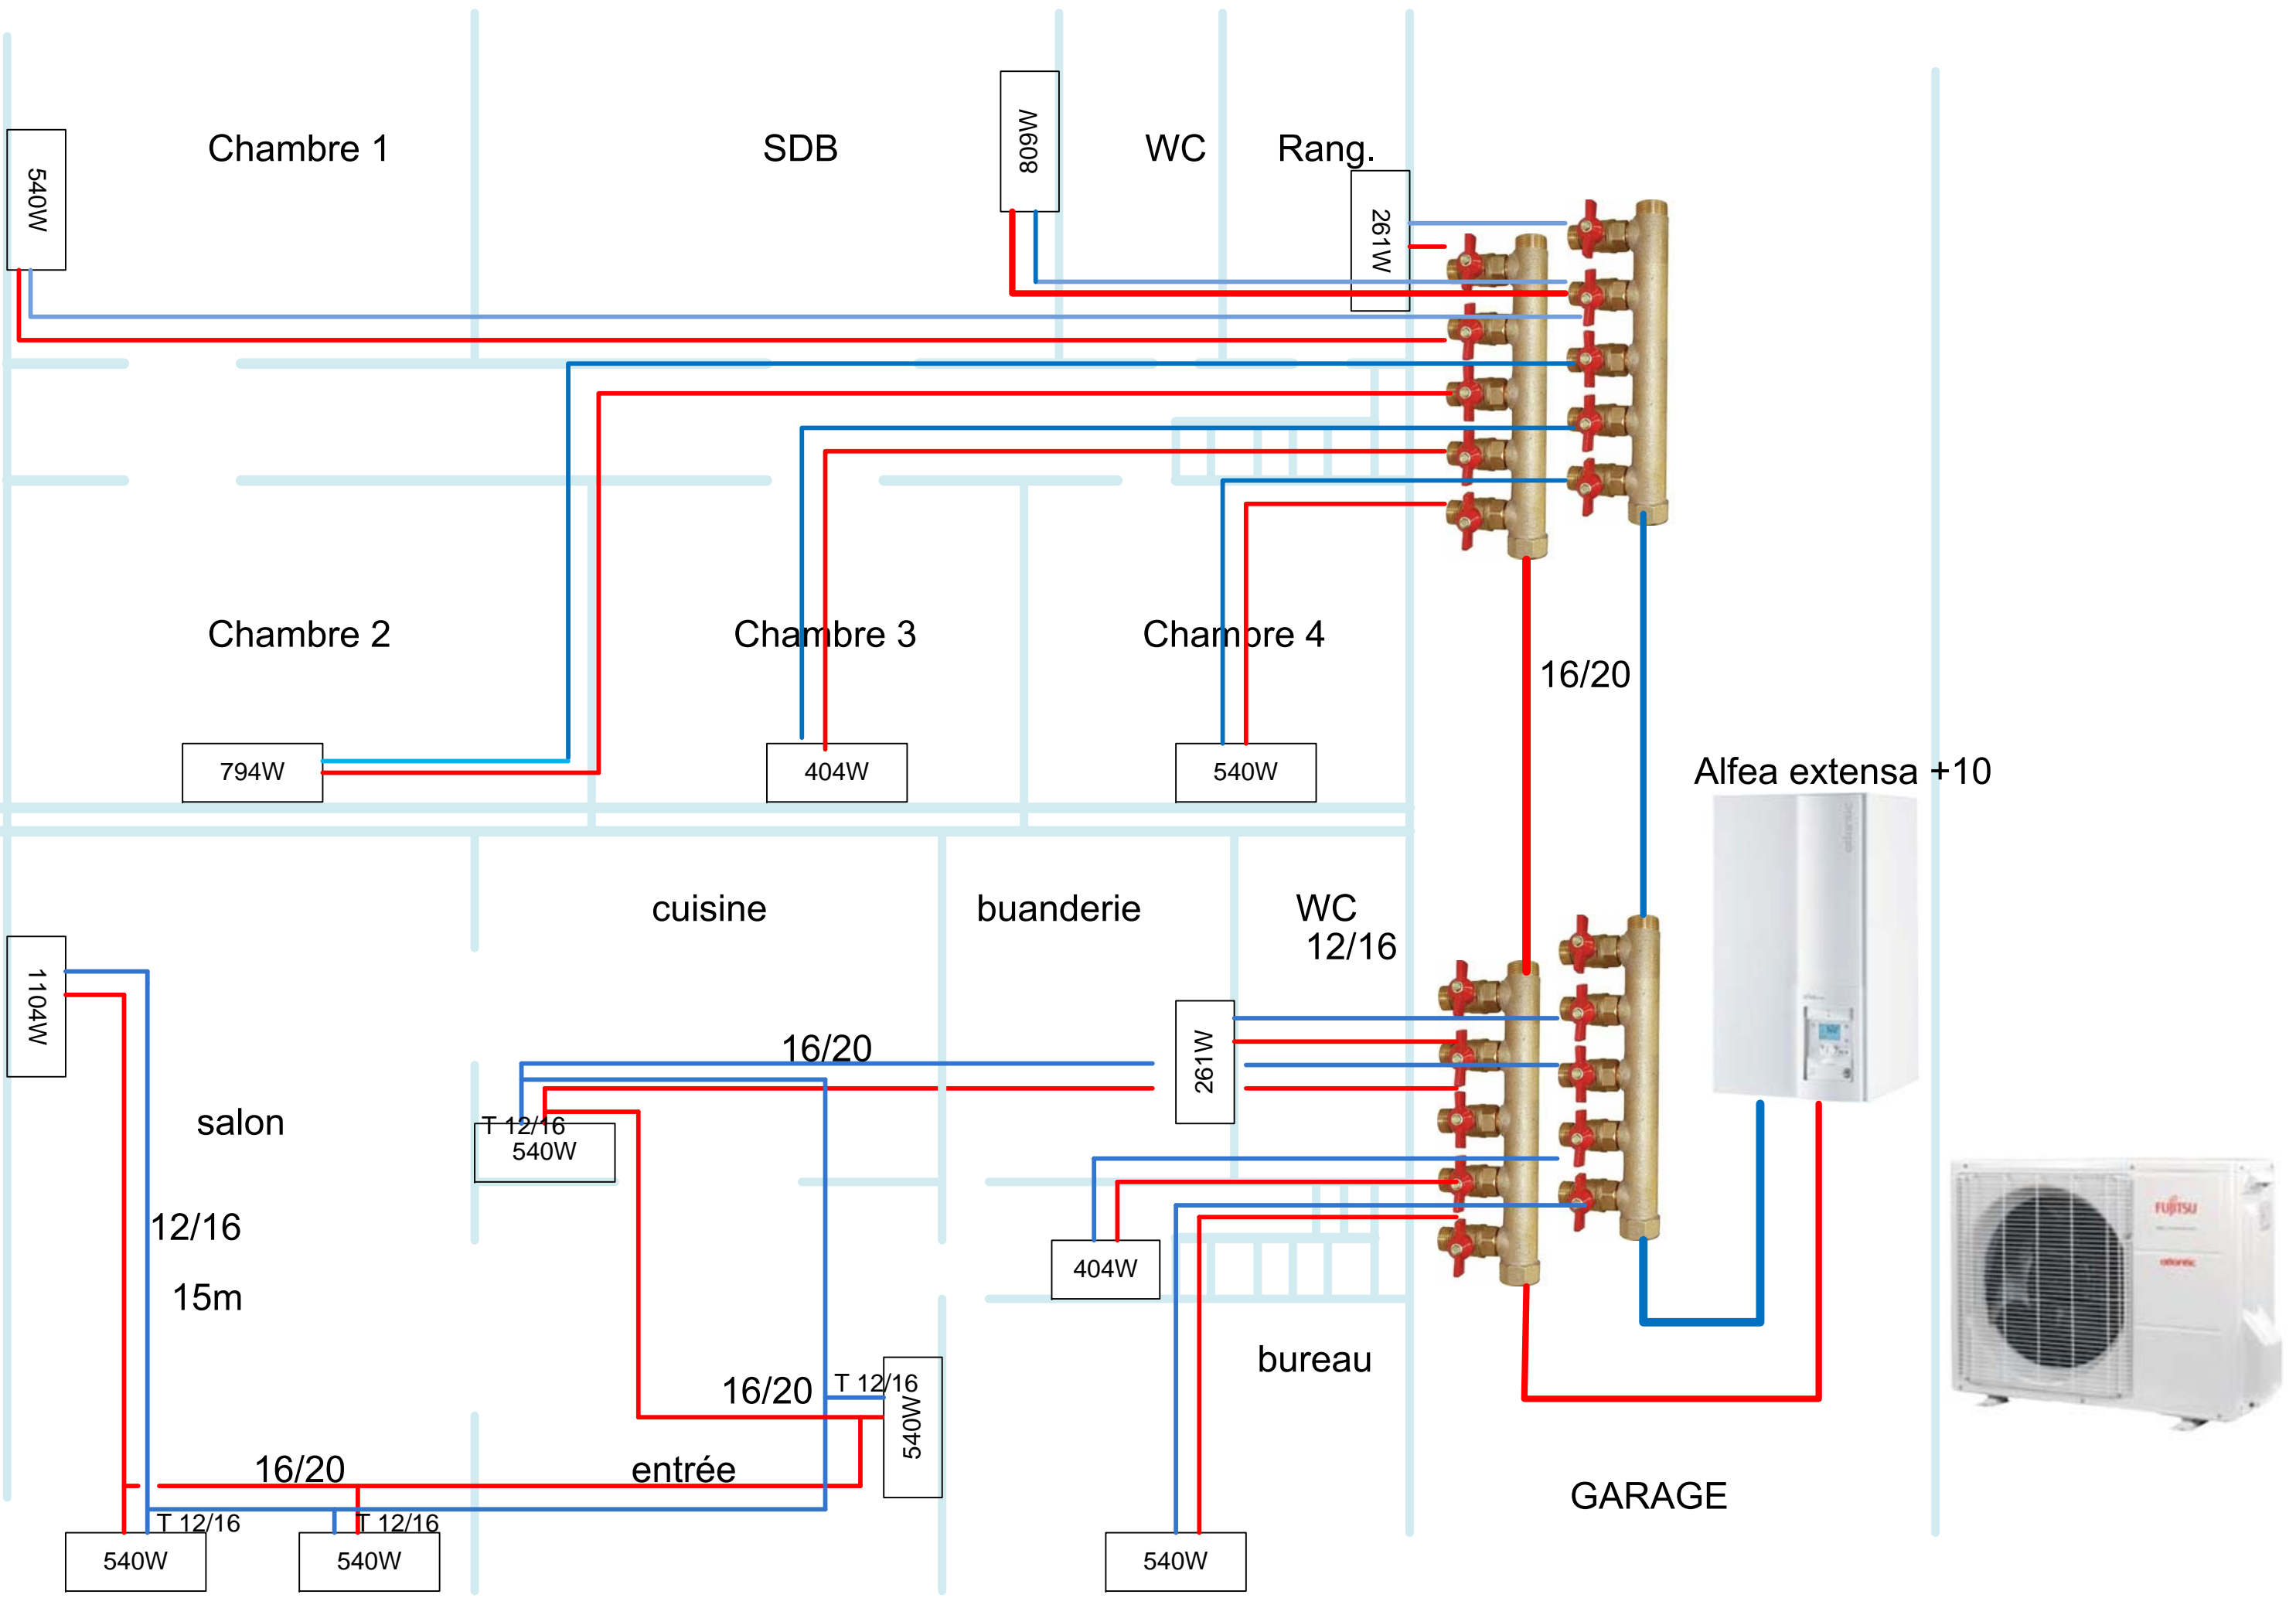

540W

Chambre 1

SDB

809W

WC

Rang.

261W

Chambre 2

794W

Chambre 3

404W

Chambre 4

540W

16/20

Alfea extensa +10

cuisine

buanderie

WC
12/16

1104W

salon

12/16

15m

16/20

T 12/16
540W

261W

404W

bureau

16/20

T 12/16
540W

16/20

entrée

540W

540W

540W

GARAGE

