


Surfaces Habitables:	
Rdc:	87.73 m ²
Etage:	86.69 m ²
SH Totale:	174.42 m²

PLAN REZ DE CHAUSSEE - échelle 1/50

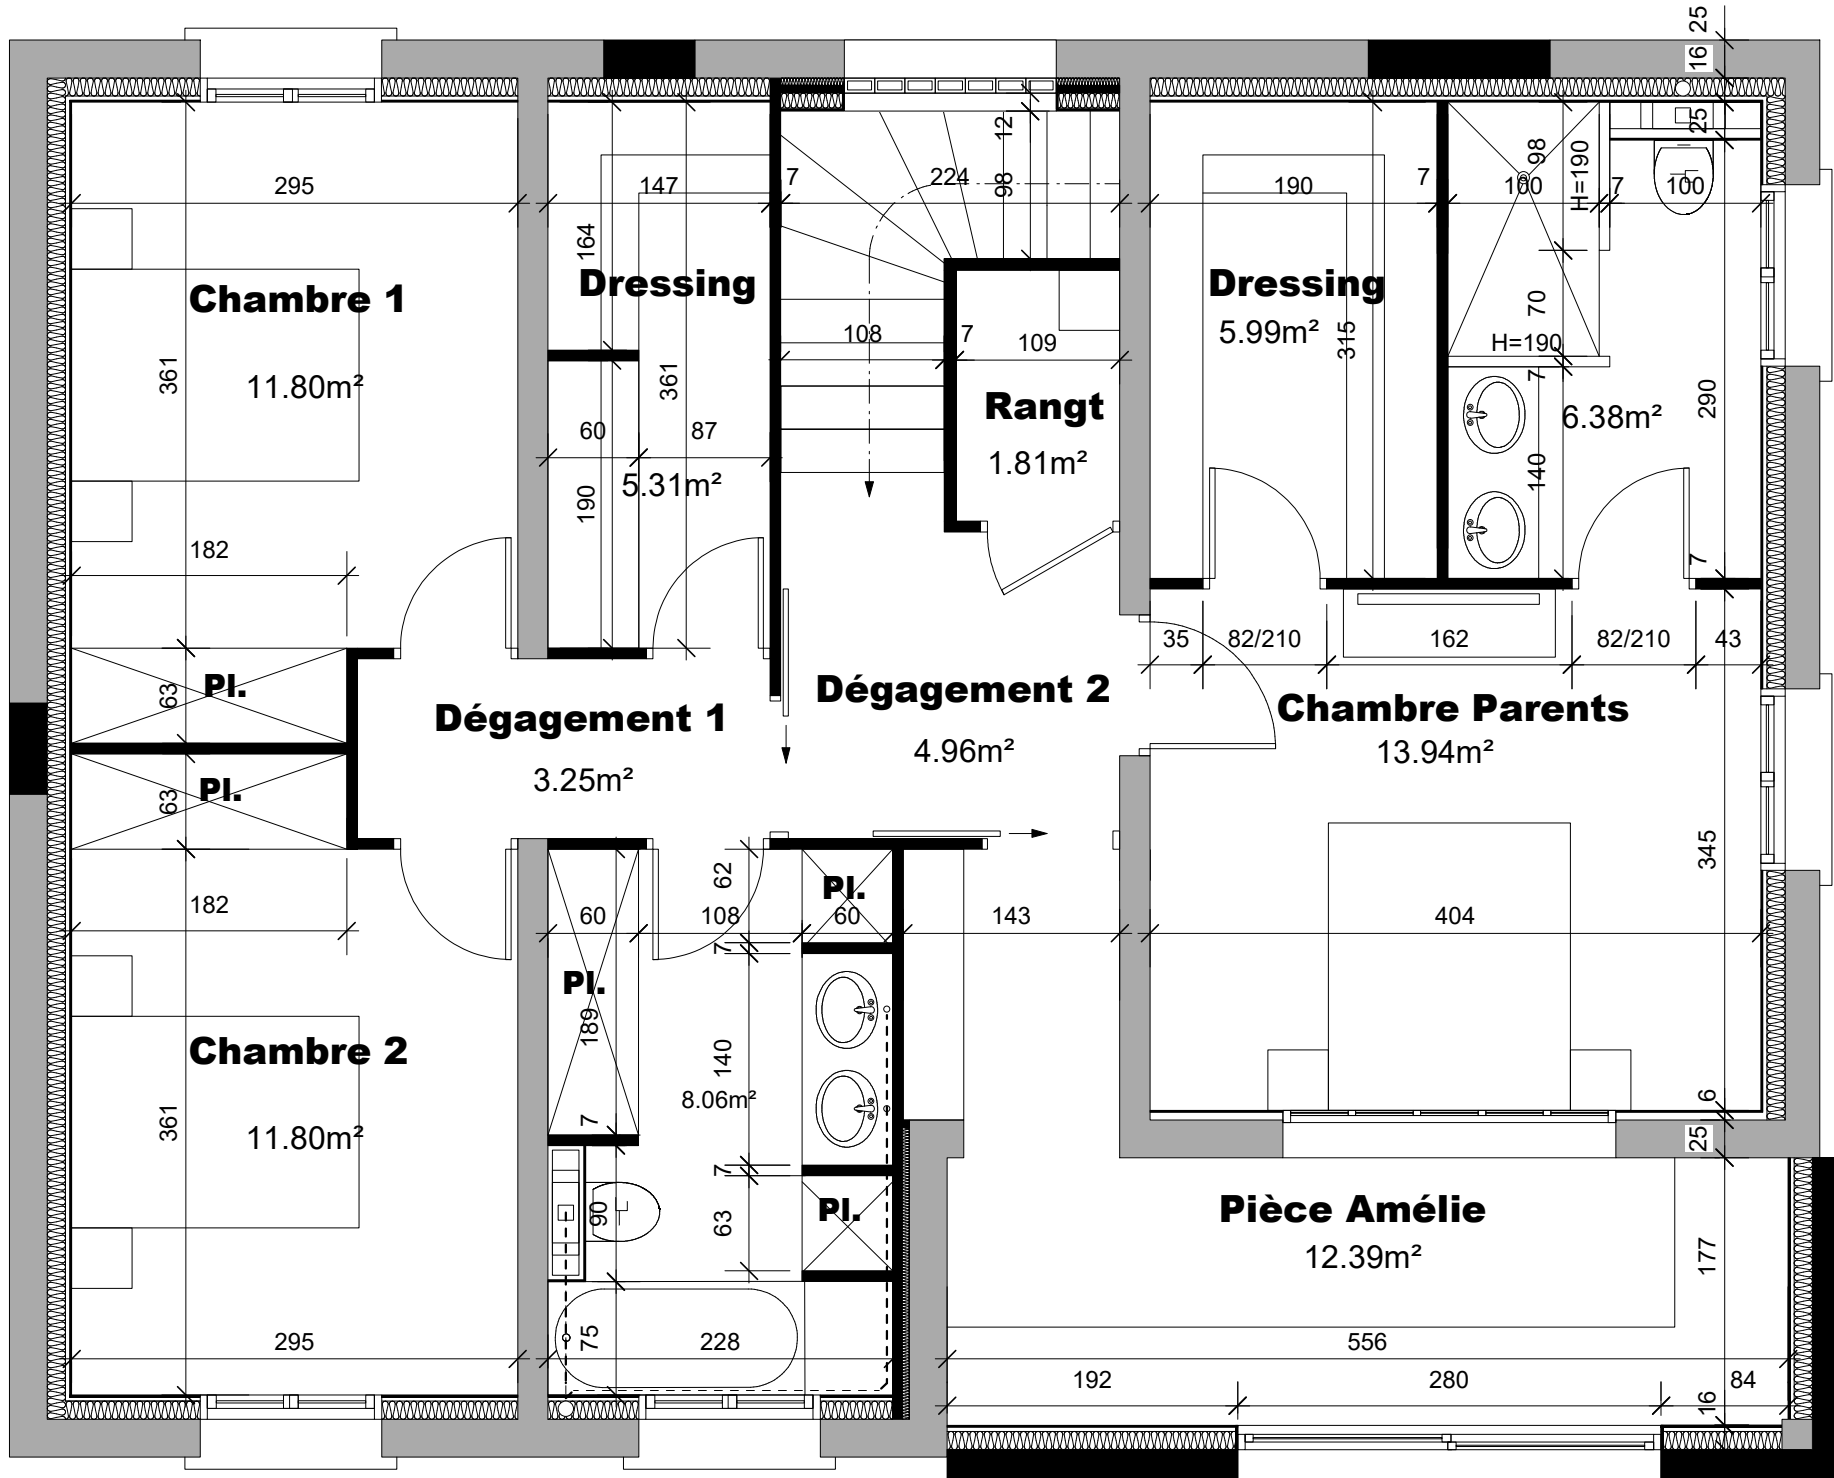

PLAN ETAGE - échelle 1/50