


1^{er} Etage

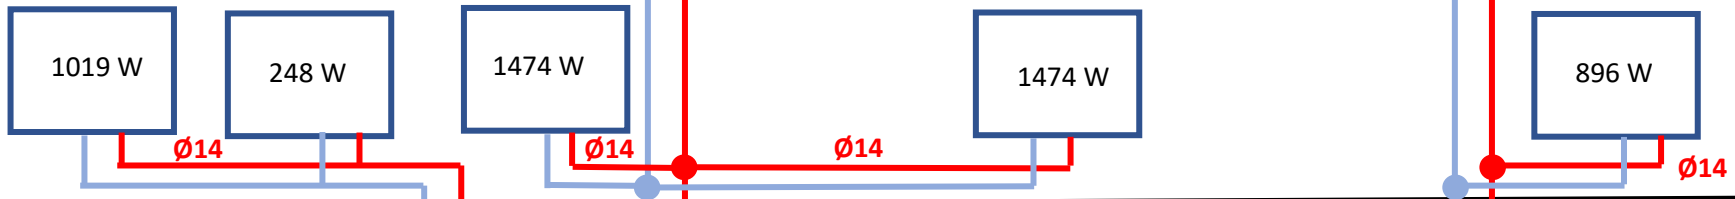

RdC



CAVE

