


RDC

SOUS SOL

- CHAUDIERE HAMAM
- DOUCHE
- LAVE LINGE

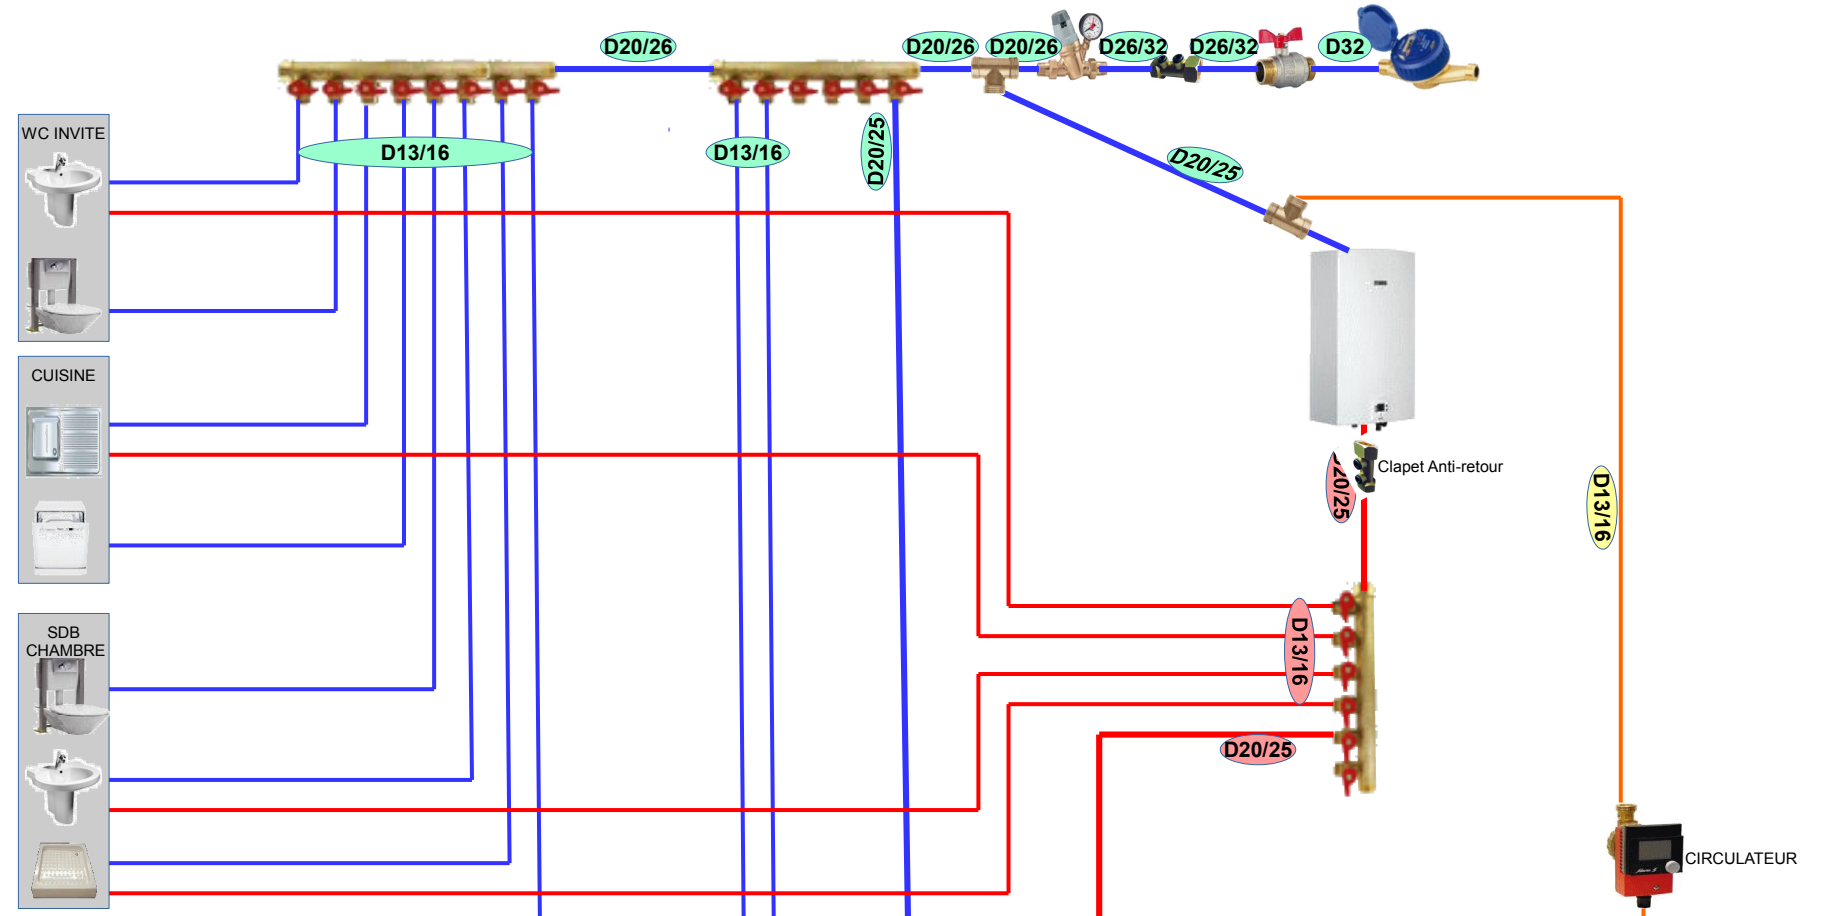

1 ER

