



1^{er} Etage

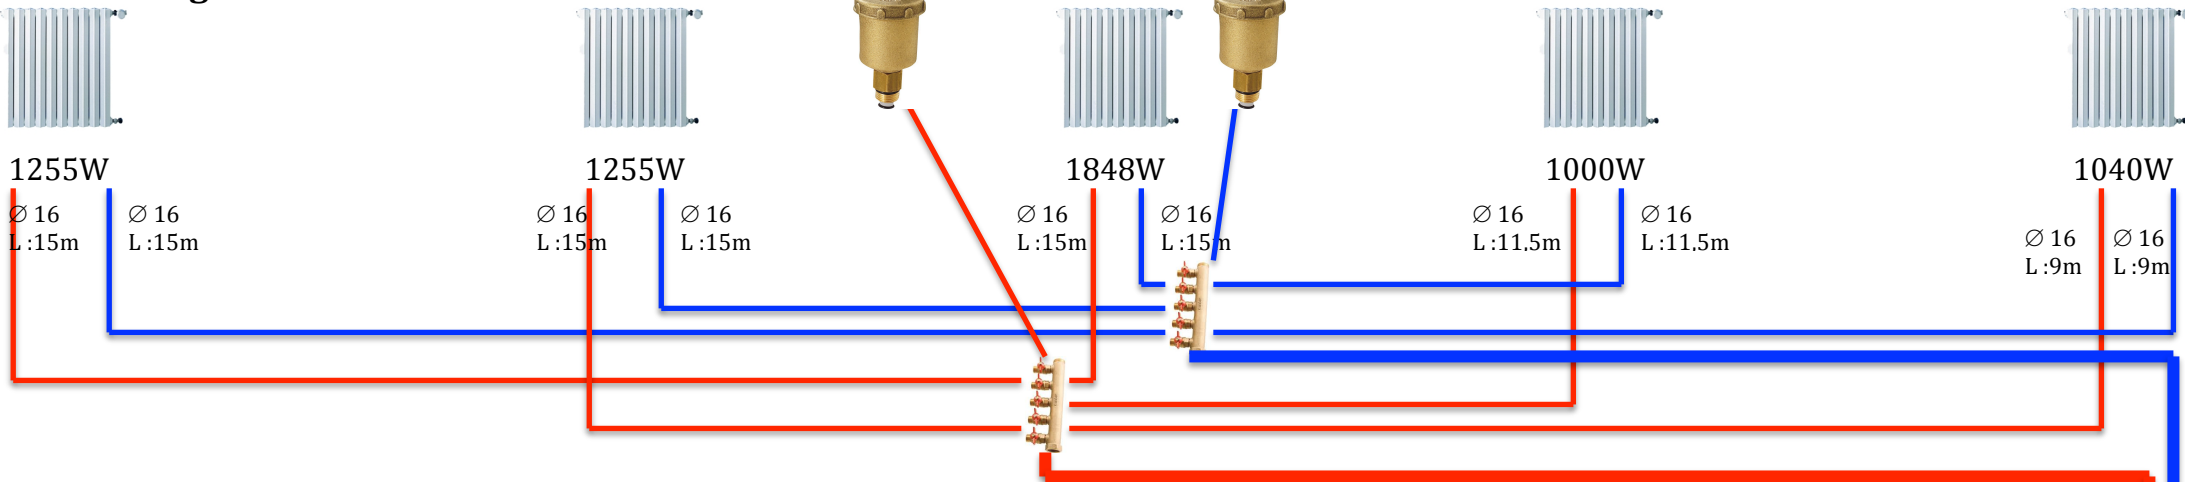

RDC

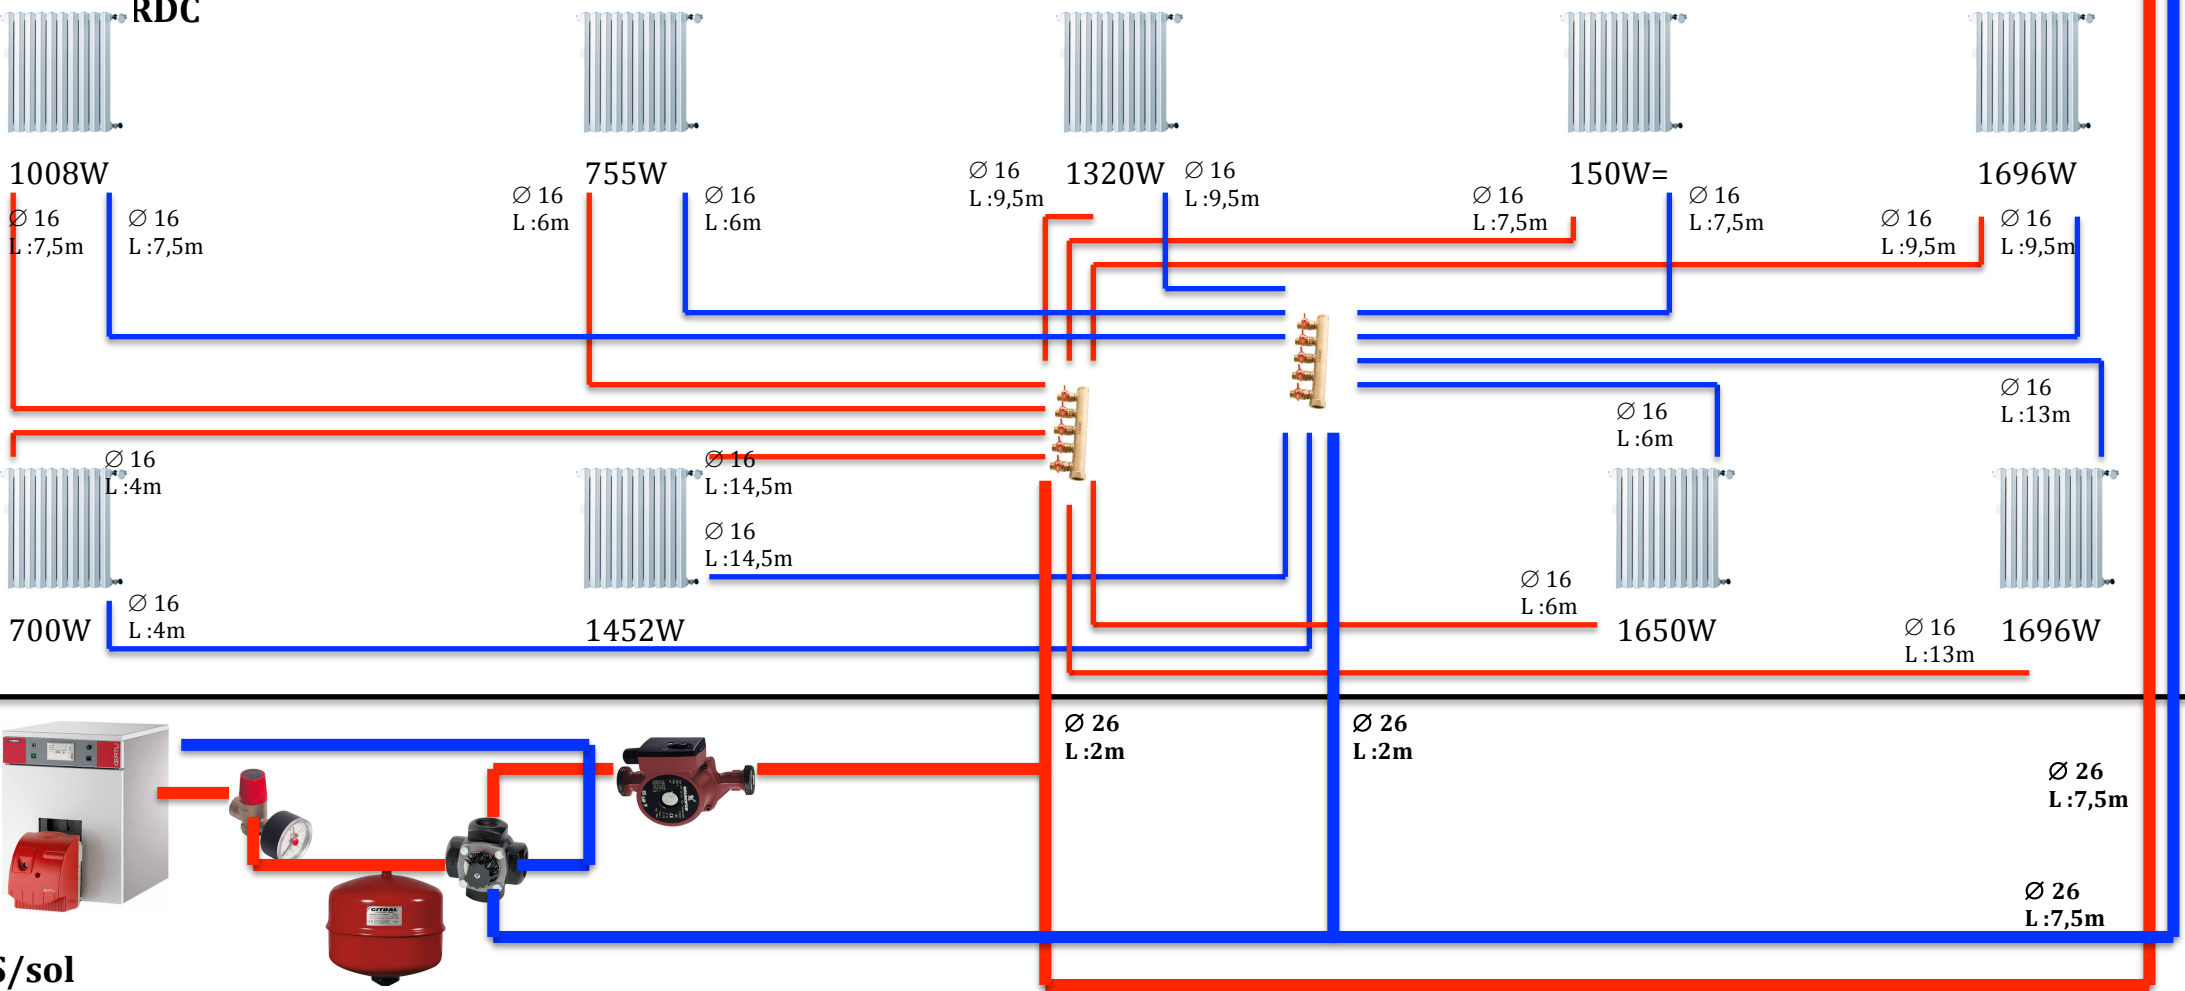

S/sol